
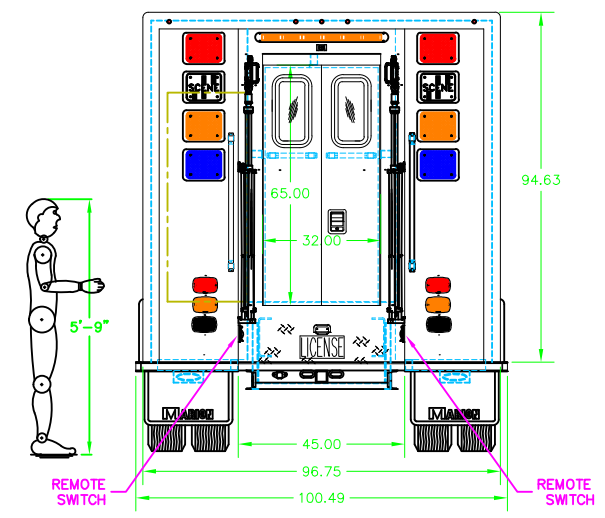


FRONT VIEW

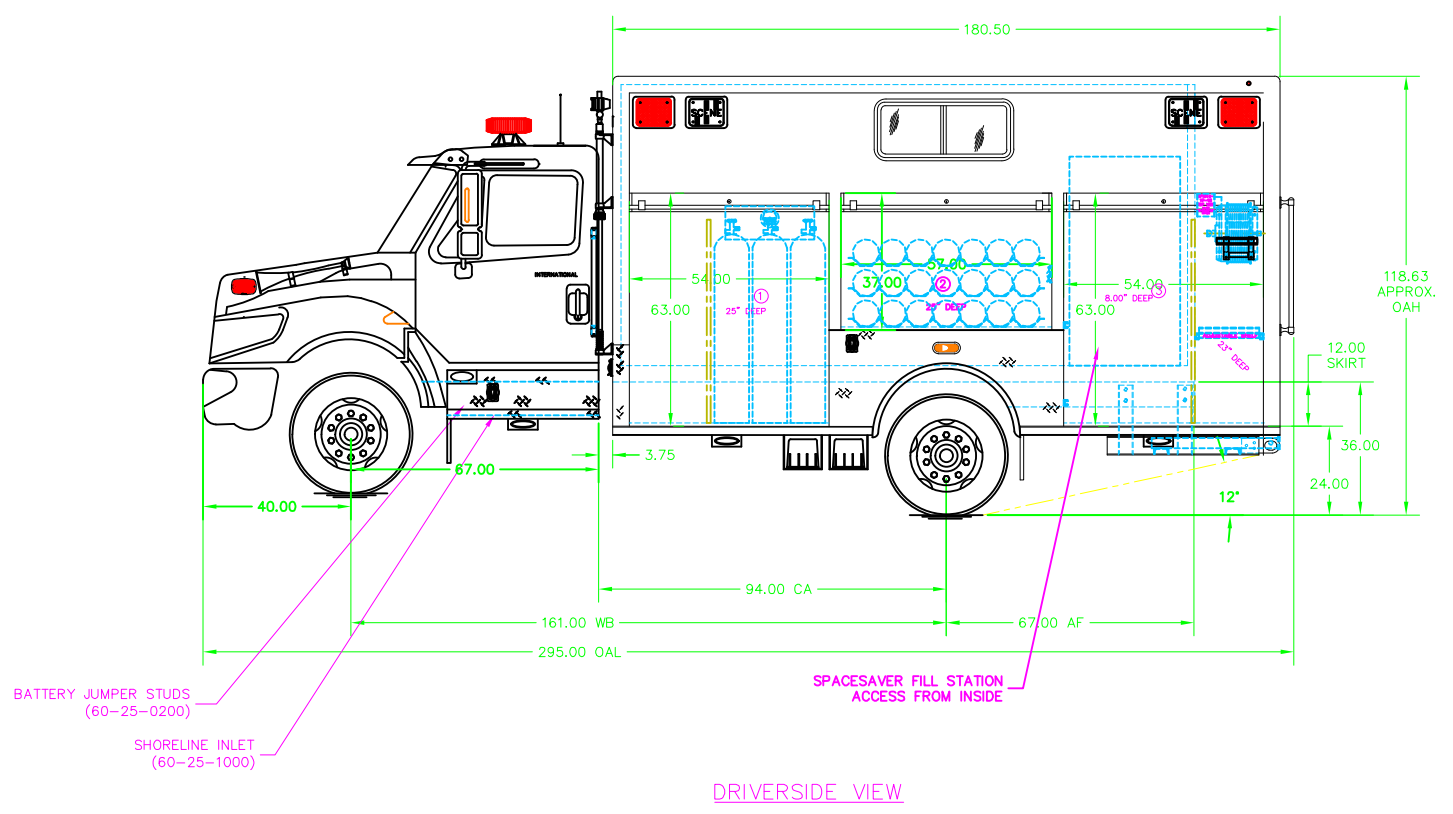






REAR VIEW

PRINT APPROVAL
 I HAVE EXAMINED THIS DOCUMENT AND APPROVE IT WITH NOTED REVISIONS, IF ANY, IN RED.
 SIGNATURE _____
 DATE _____

79408 MBW JOB NUMBER

NO MAXIMUM OVERALL LENGTH SPECIFIED (33-49-1000)
 MAXIMUM OVERALL HEIGHT SPECIFIED 128.00" or 10'6" (33-49-2000)

| | | | | | |
|--|---------|-----|--|-------------------|---|
| D | 5/11/17 | JK | REVISED IN PRE SALES MARKUP | CHASSIS SPECS | MARION BODY WORKS, INC. P.O. BOX 500 MARION WISCONSIN 54950-0500 715/756-5261 FAX 715/756-5776 |
| C | 3/31/17 | JK | REVISED IN PRE SUBMITTAL ADJUST SKIRT HEIGHT | INTERNATIONAL | TITLE 15' RESCUE SQUAD |
| B | 3/27/17 | JK | REVISED IN PRE SUBMITTAL MEETING | MODEL 4300 | FOR MAHWAH, NJ |
| A | 3/21/17 | GRS | REVISED IN PREPARATION FOR SUBMITTAL MEETING | WB 161" CA 94" | DATE 8/26/15 SCALE 1/20 |
| LTR DATE BY DESCRIPTION MARION RESERVES THE RIGHT TO MAKE MINOR DIMENSIONAL CHANGES, AND DESIGN AND COMPONENT CHANGES FOR PRODUCT IMPROVEMENT | | | | DRG. NO. 98045780 | SHEET 1 OF 2 |

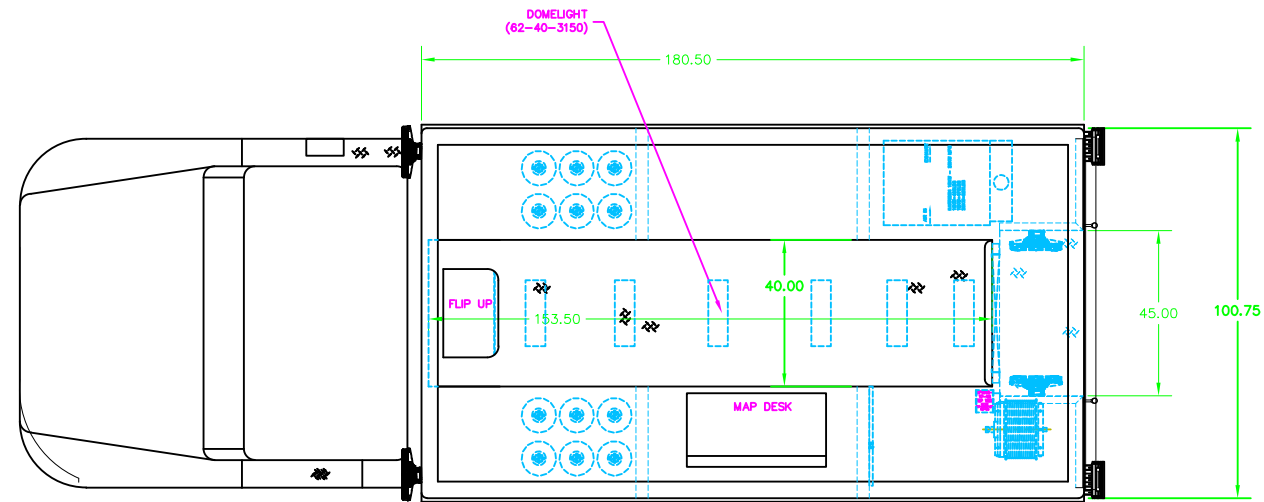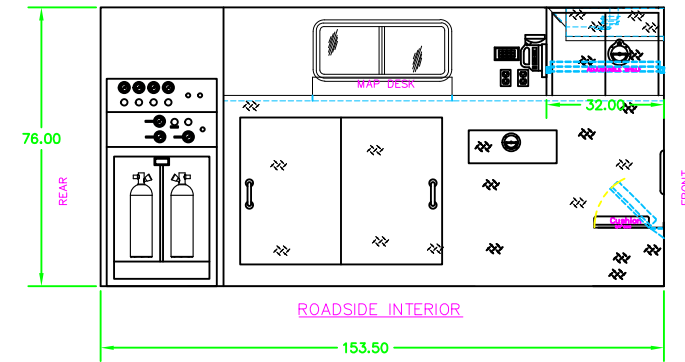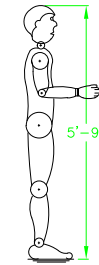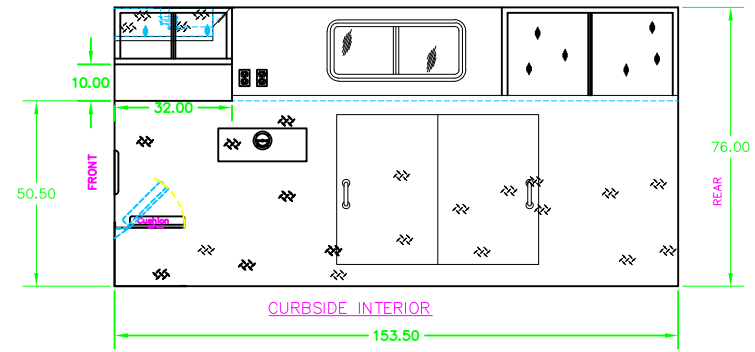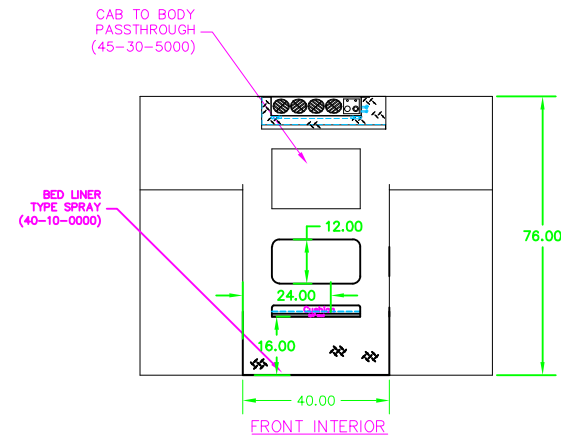

TOP VIEW

79408 MBW JOB NUMBER

| | | | | | |
|---|---------|-----|--|-------------------|--|
| D | 5/11/17 | JK | REVISED IN PRE SALES MARKUP | CHASSIS SPECS | MARION BODY WORKS, INC. P.O. BOX 500 |
| C | 3/31/17 | JK | REVISED IN PRE SUBMITTAL ADJUST SKIRT HEIGHT | INTERNATIONAL | MARION WISCONSIN 54950-0500 715.754-9201 FAX 715.754-9776 |
| B | 3/27/17 | JK | REVISED IN PRE SUBMITTAL MEETING | MODEL | TITLE 15' RESCUE SQUAD |
| A | 3/21/17 | GRS | REVISED IN PREPARATION FOR SUBMITTAL MEETING | FOR | MAHWAH, NJ |
| LTR | DATE | BY | DESCRIPTION | 4300 | DATE 8/26/15 SCALE 1/20 |
| MARION RESERVES THE RIGHT TO MAKE MINOR DIMENSIONAL CHANGES, AND DESIGN AND COMPONENT CHANGES FOR PRODUCT IMPROVEMENT | | | | 161" | 94" |
| | | | | DRG. NO. 98045780 | SHEET 2 OF 2 |