
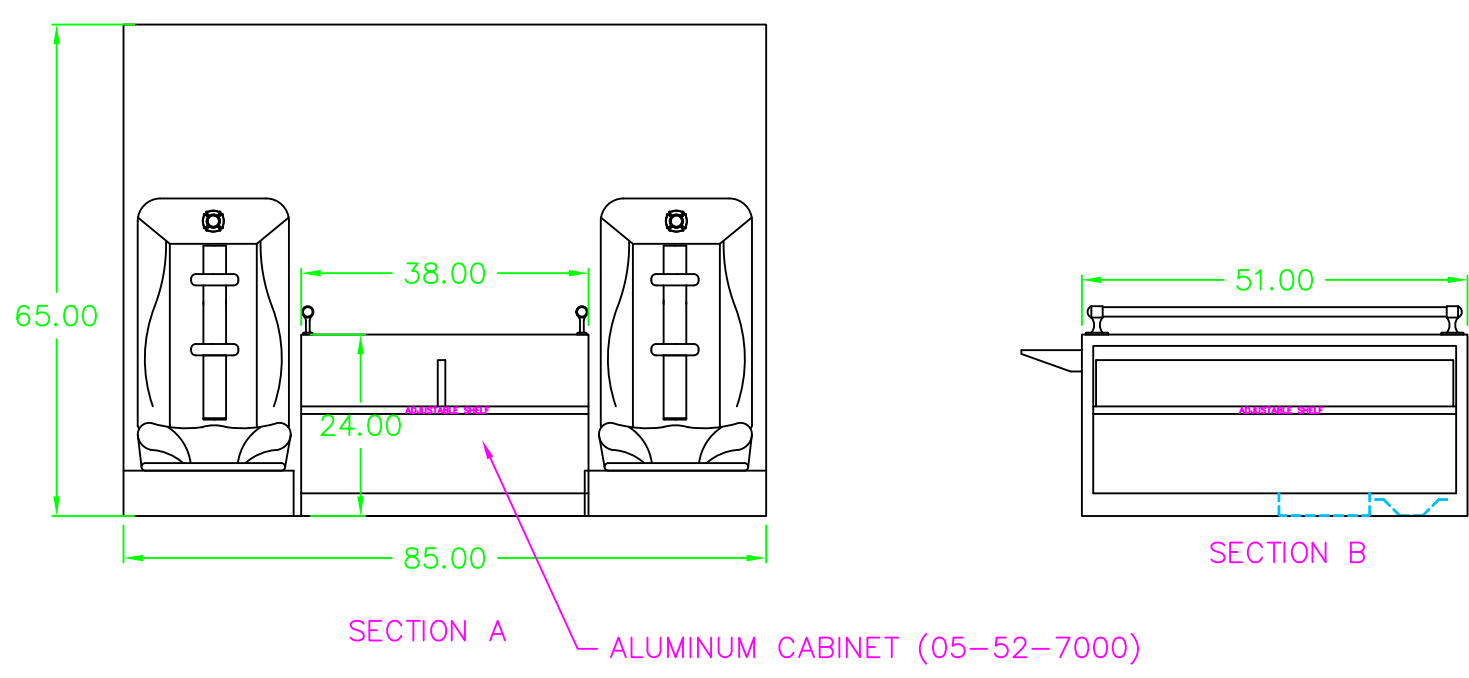
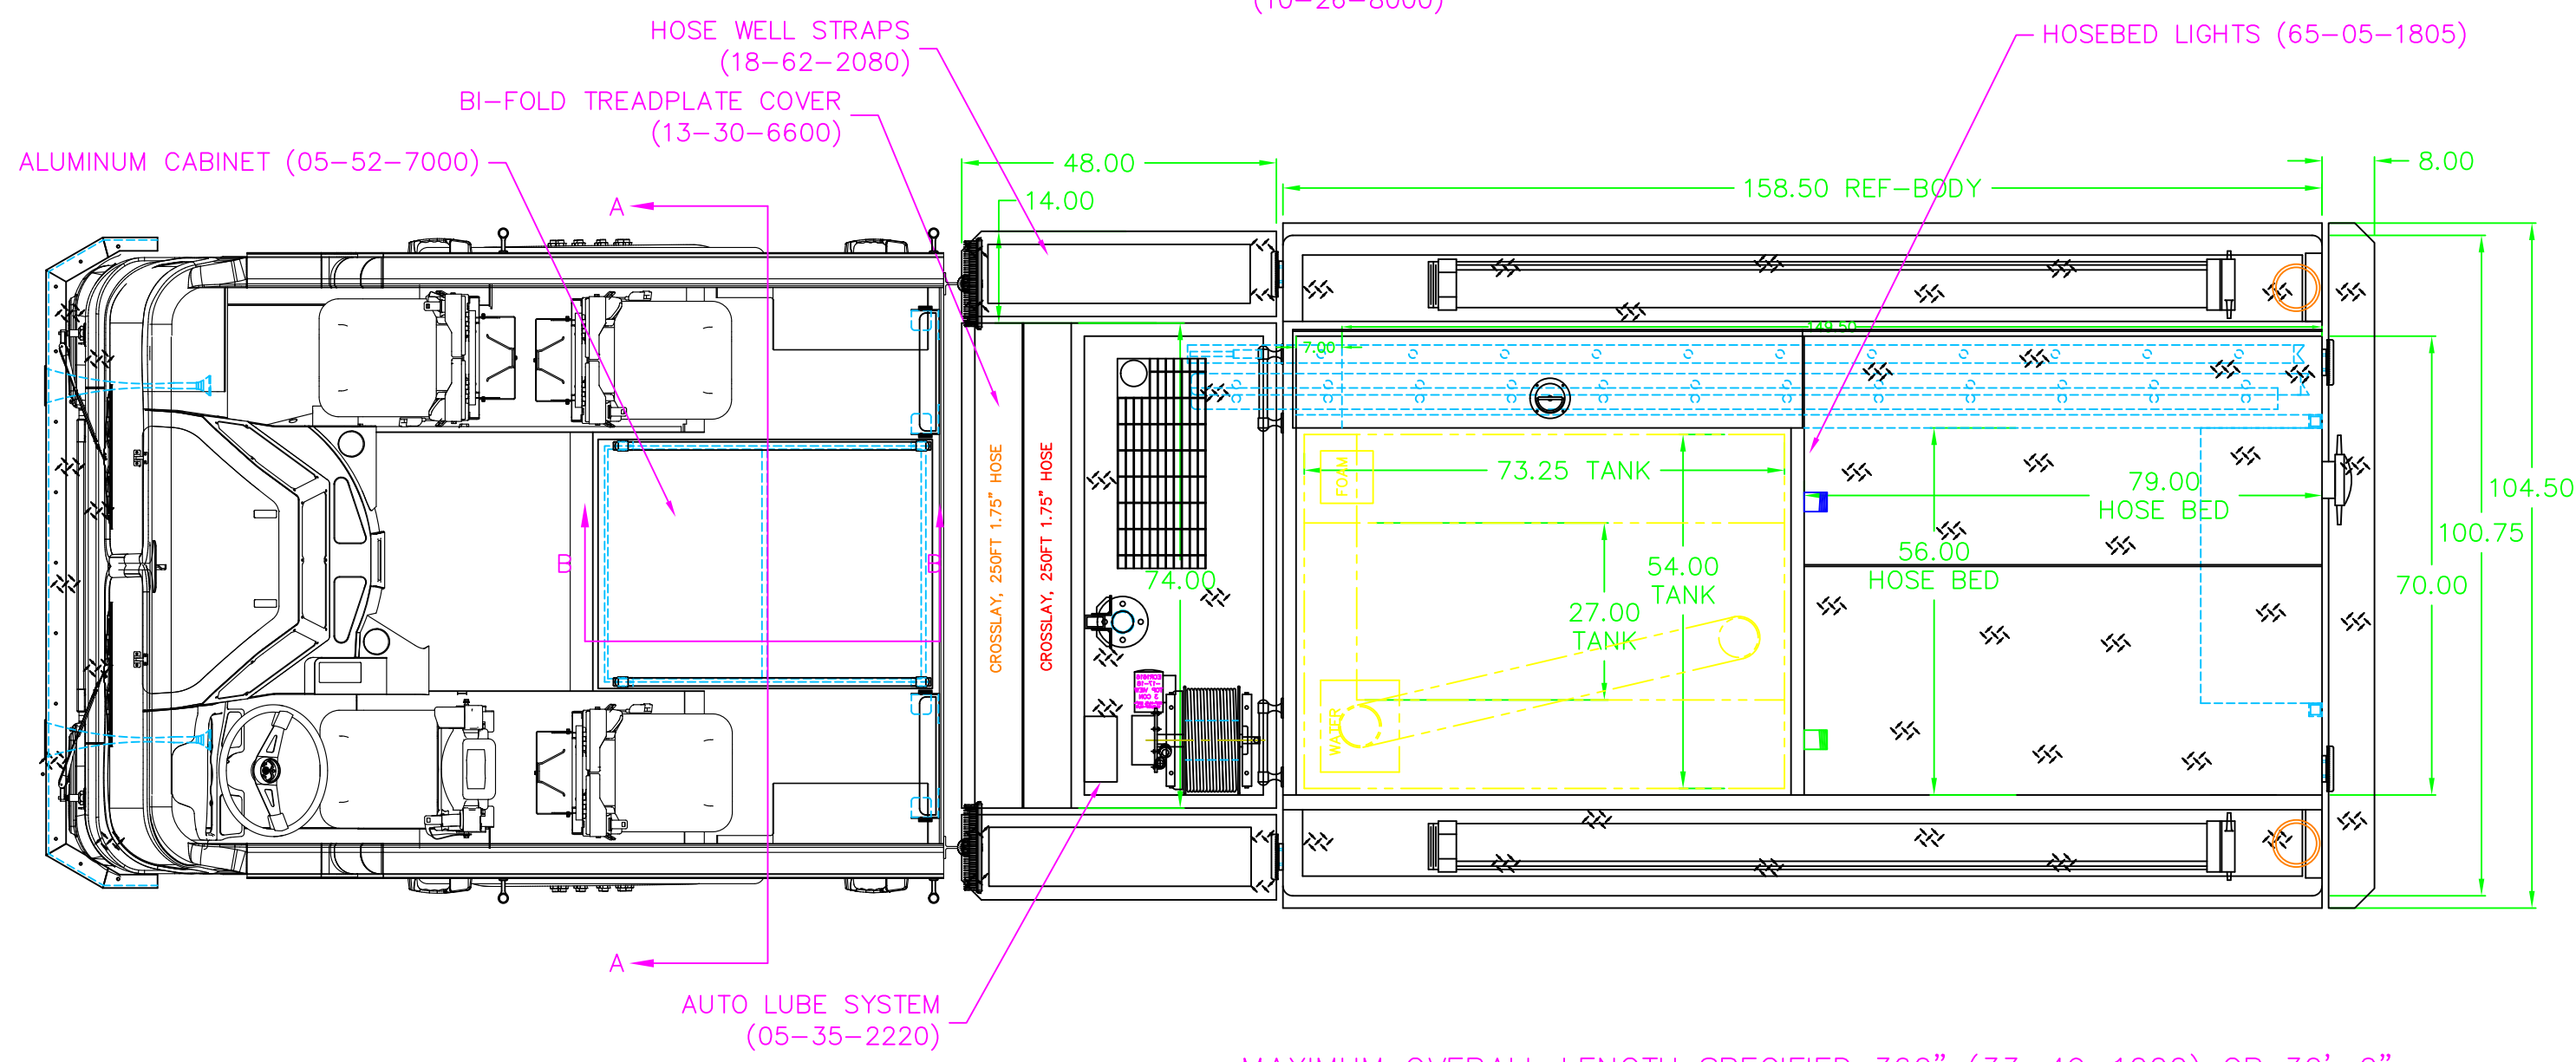
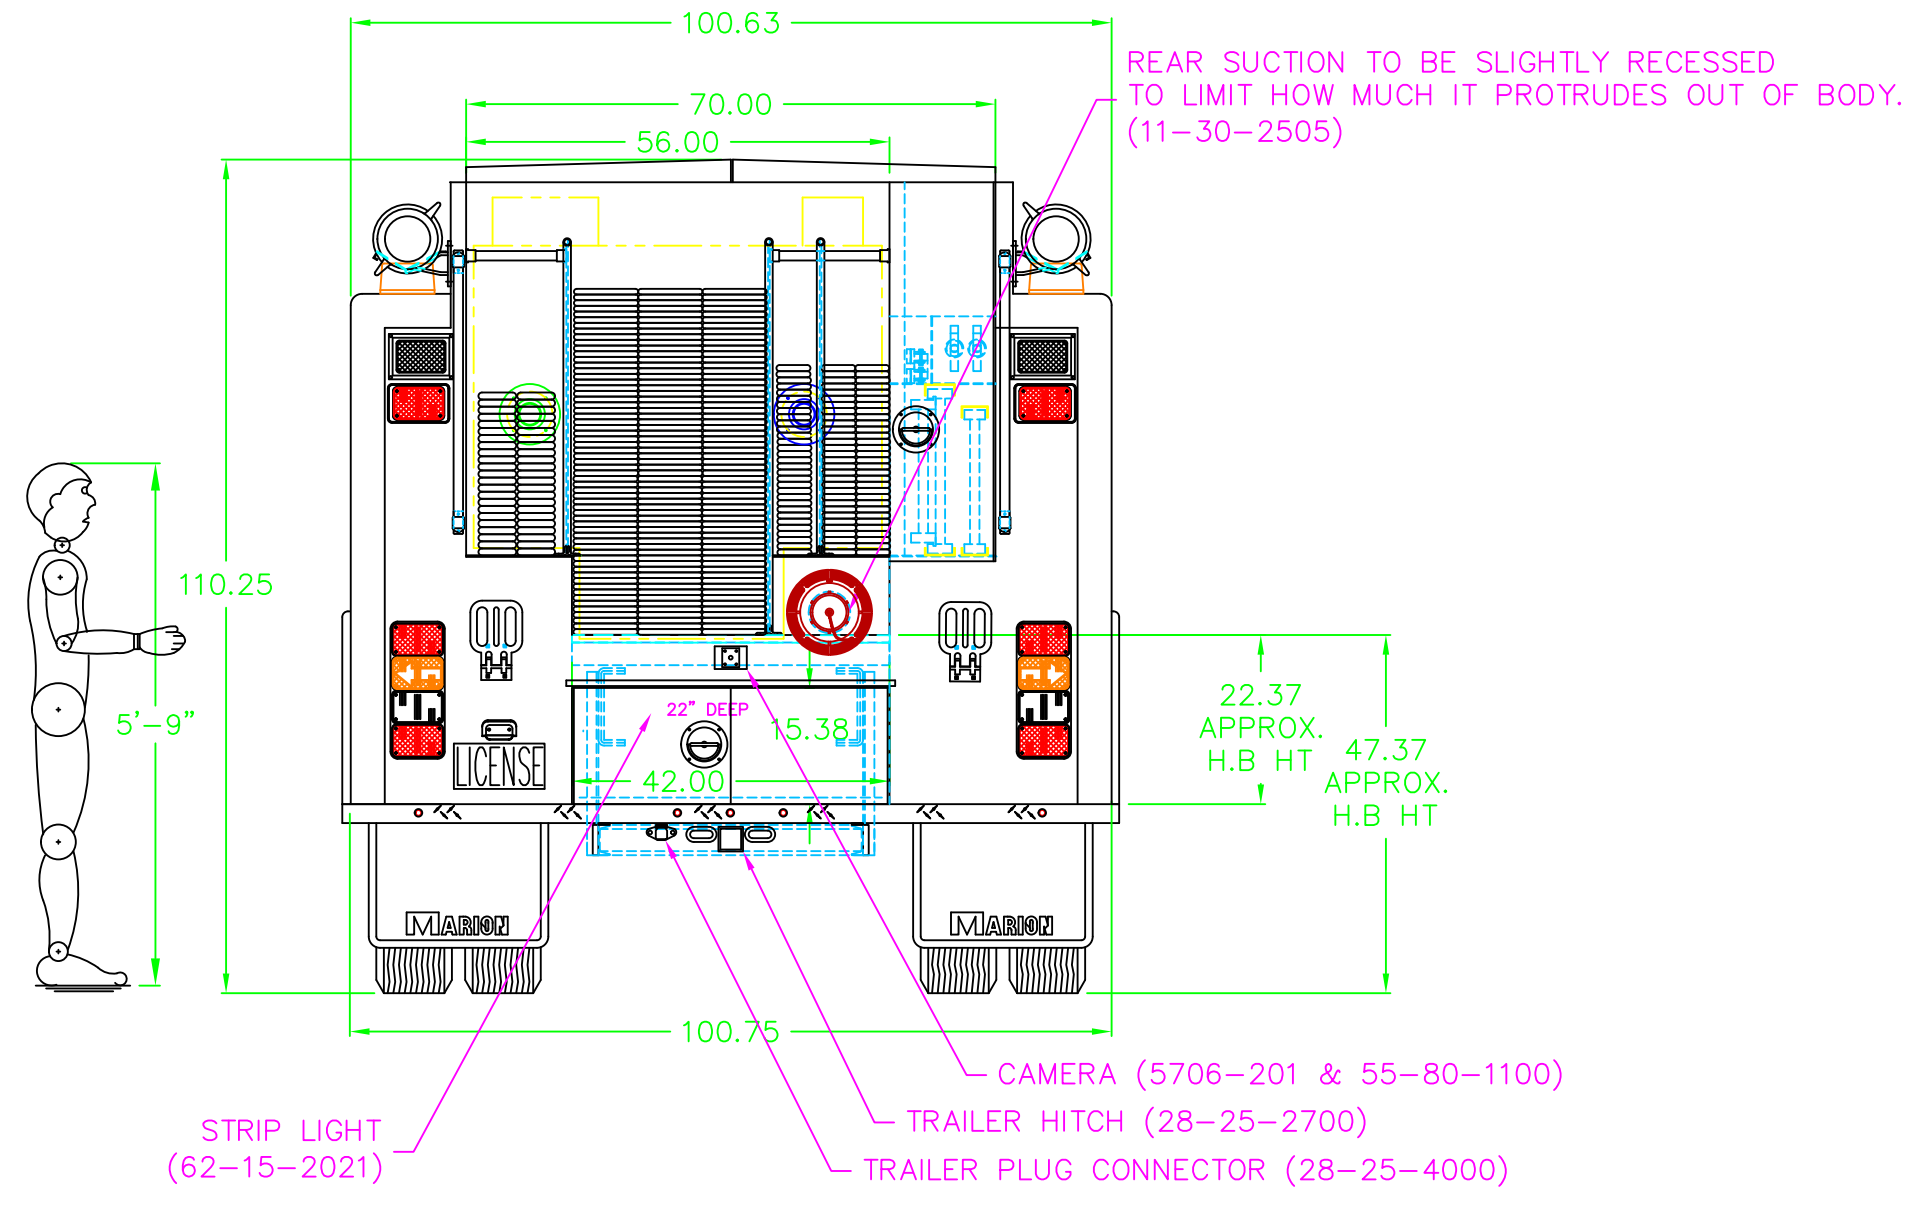


PRINT APPROVAL
I HAVE EXAMINED THIS DOCUMENT AND APPROVE IT WITH NOTED REVISIONS, IF ANY, IN RED.
SIGNATURE _____
DATE _____

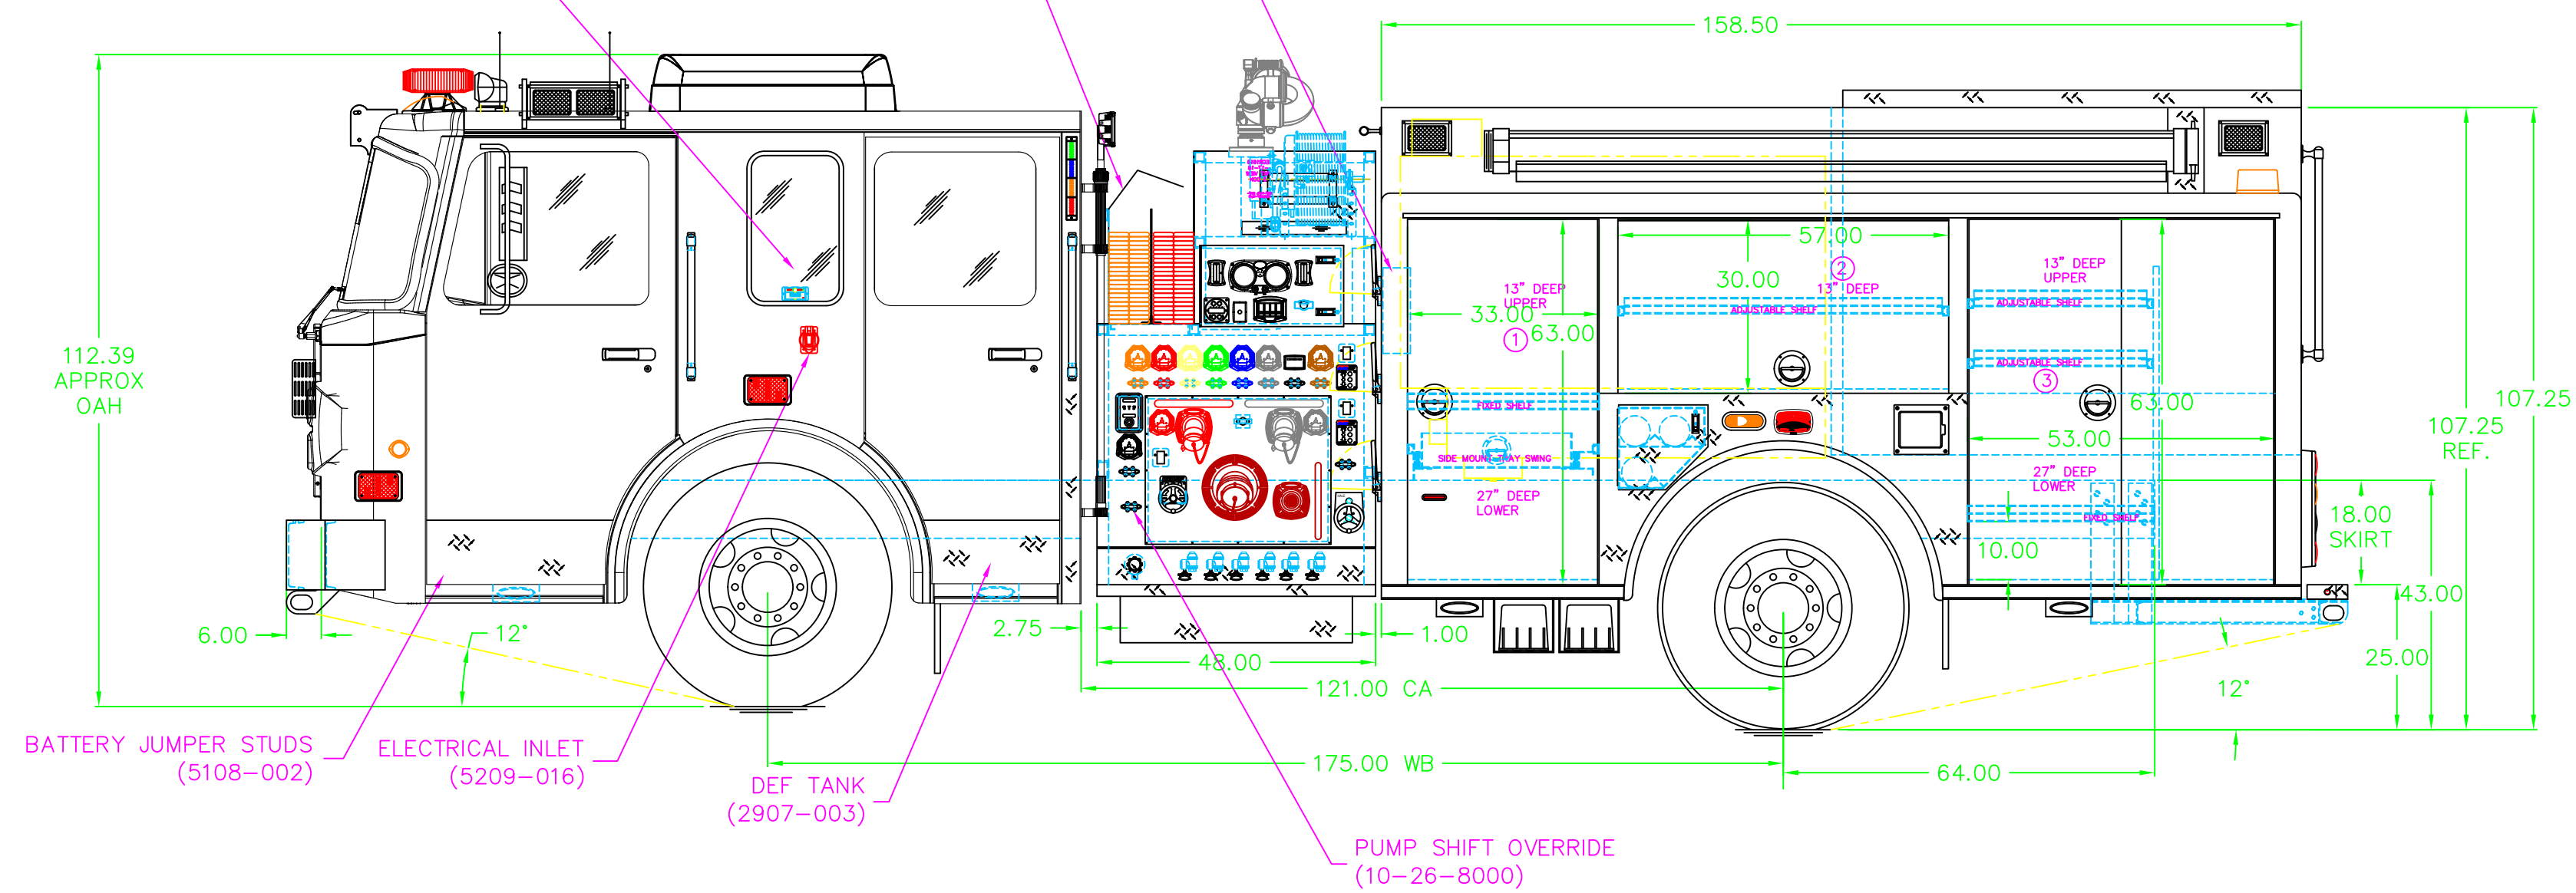

MAXIMUM OVERALL LENGTH SPECIFIED 360" (33-49-1000) OR 30'-0"
NO MAXIMUM OVERALL HEIGHT SPECIFIED 113" (33-49-2000) OR 9'-5"

1500 GPM HALE QMAX PUMP
2002 FOAMPRO FOAM SYSTEM
600 GALLON POLY WATER TANK
36 GALLON INTEGRAL CLASS B FOAM TANK
84791 MBW JOB NUMBER

D	5/1/19	CZ	REVISED PER PRE-BUILD MARKED UP DRAWING	CHASSIS SPECS	MARION BODY WORKS, INC. P.O. BOX 500 MARION WISCONSIN 54950-0500 715/754-5261 FAX 715/754-5776
C	4/29/19	CZ	REVISED PRIOR TO PRE-BUILD	CHASSIS	
B	4/15/19	CZ	REVISED FOR PER BROKERAGE 4/15/19	SPARTAN	TITLE PUMPER, MIDSHIP, 1500/600/36
A	3/6/19	CZ	REVISED FOR SUBMITTAL MEETING	MODEL	FOR WESTPORT, CT
LTR	DATE	BY	DESCRIPTION	WEIRO STAR MFD	DRAWN BY CZ APPRVD BY DATE 3/6/19 SCALE 1/20
MARION RESERVES THE RIGHT TO MAKE MINOR DIMENSIONAL CHANGES, AND DESIGN AND COMPONENT CHANGES FOR PRODUCT IMPROVEMENT				WB CA 175" 121"	DRG. NO. 98049570 SHEET 1 OF 1