




CURBSIDE VIEW
CAB TILT (05-34-7500 & 2305-003)

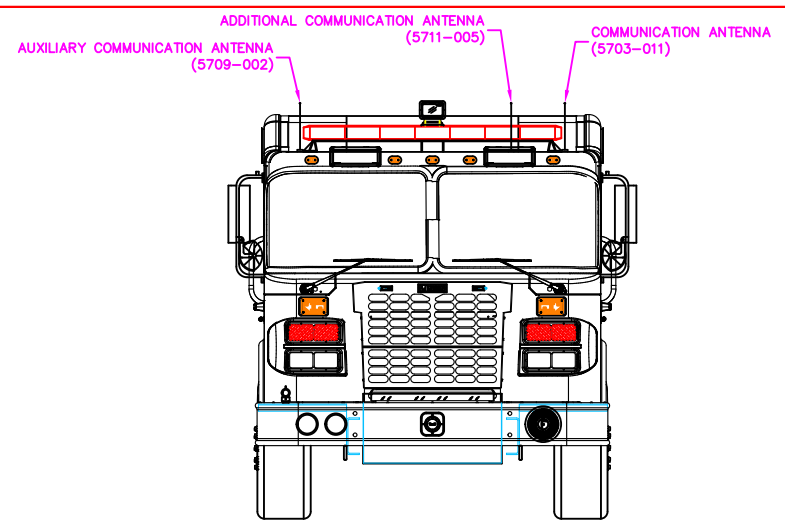


FRONT VIEW

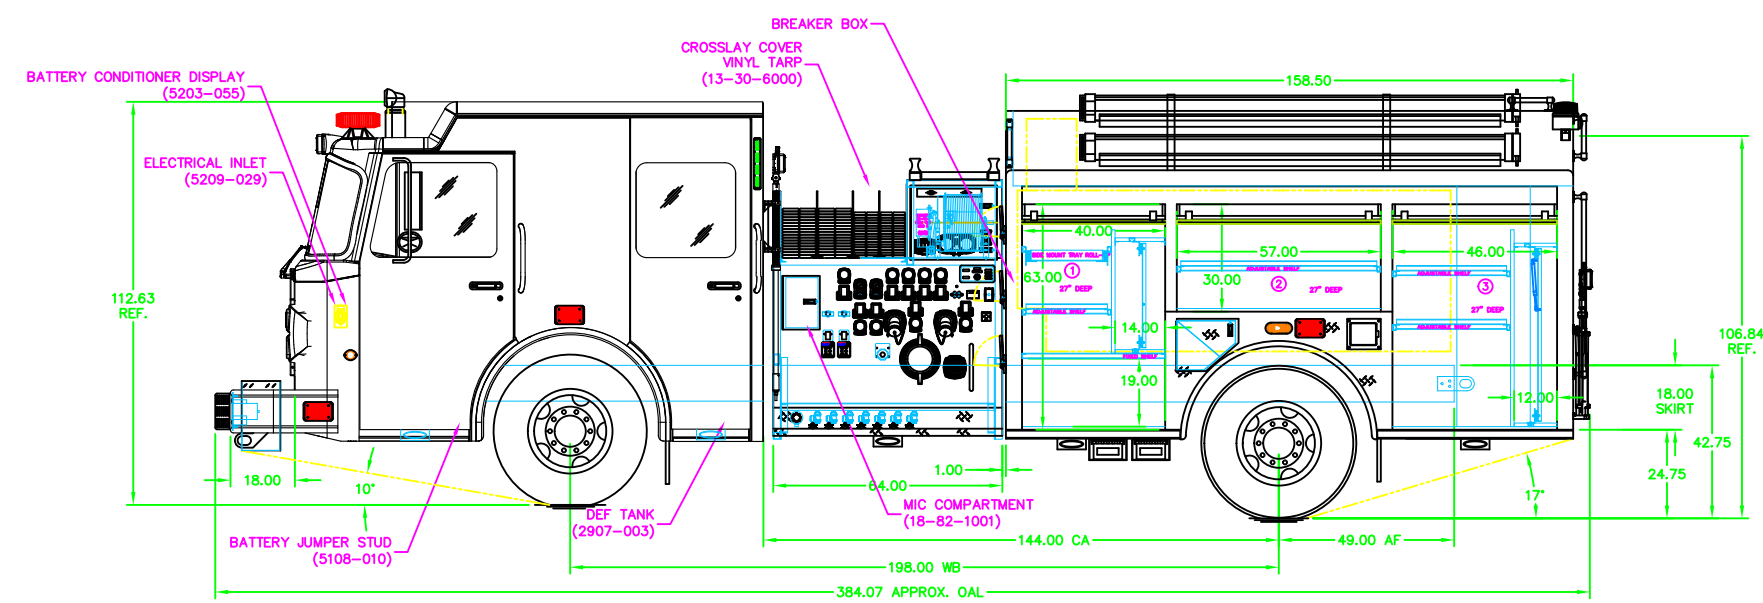

DRIVERSIDE VIEW

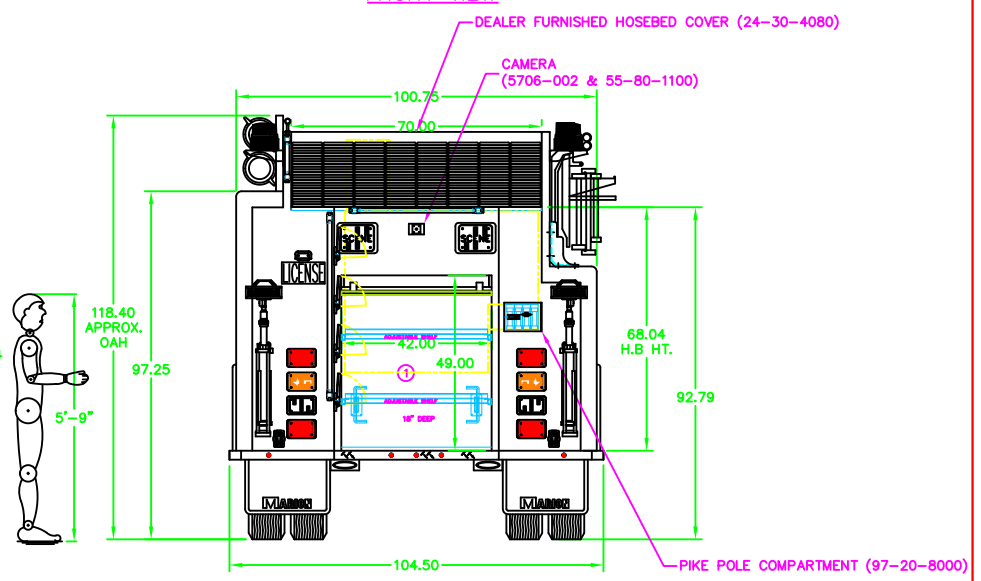

REAR VIEW

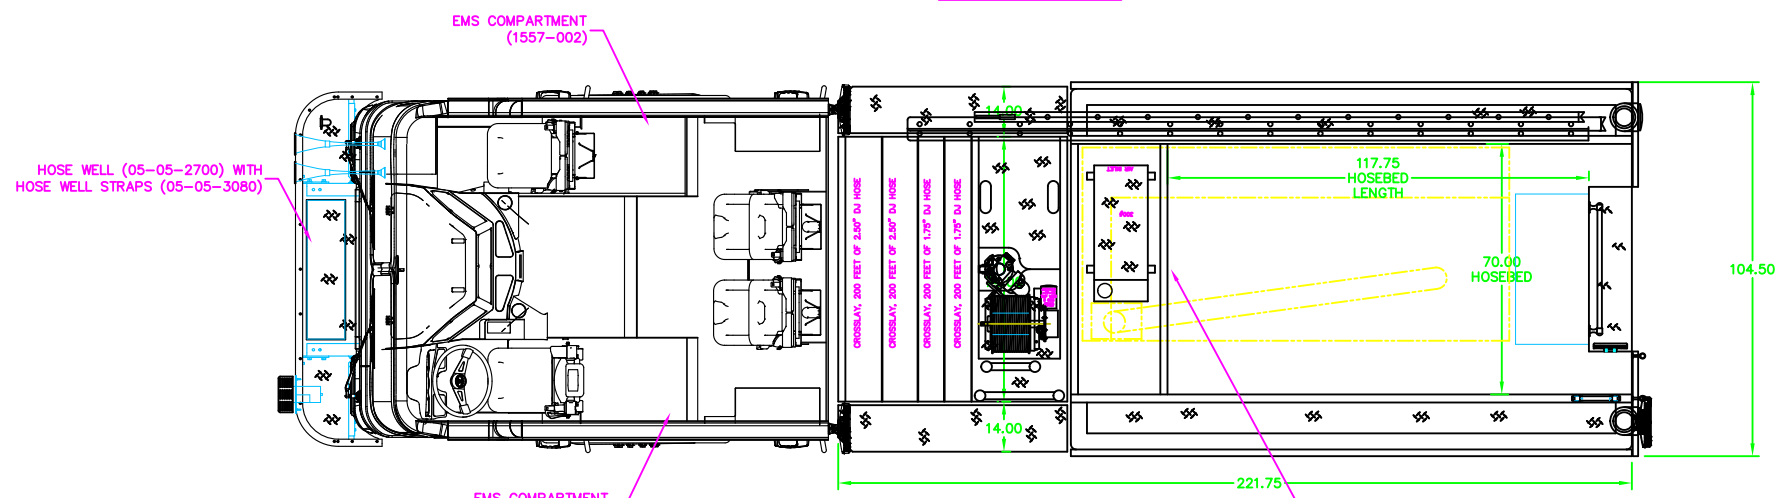

TOP VIEW

MAXIMUM OVERALL LENGTH SPECIFIED 384.5" (33-49-1000)
MAXIMUM OVERALL HEIGHT SPECIFIED 123" (33-49-2000)

PRINT APPROVAL
I HAVE EXAMINED THIS DOCUMENT AND APPROVE IT WITH NOTED REVISIONS, IF ANY, IN RED.

1500 GPM HALE QMAX PUMP
1000 GALLON WATER TANK
8612Z MBW JOB NUMBER

E	9/19/19	CZ	UPDATED PER BROKERAGE DATED 9/10/19
D	9/10/19	CZ	REVISED PER MARKED UP APPROVAL PRINT
C	8/28/19	CZ	REVISED PER PRE-BUILD MARK UP
B	8/18/19	CZ	REVISED PER BROKERAGE
A	7/10/19	CZ	REVISED POST SUBMITTAL REVIEW
REV.	DATE	BY	DESCRIPTION
MARION RESERVES THE RIGHT TO MAKE MINOR DIMENSIONAL CHANGES AND DESIGN AND COMPONENT CHANGES FOR PRODUCT IMPROVEMENT			

CHASSIS SPECS	MARION	MARION BODY WORKS, INC. P.O. BOX 500 MARION WISCONSIN 54950-0500 715/754-5261 FAX 715/754-9776
SPARTAN	TITLE	PUMPER, MID, 1500/1000
FOR	DATE	EASTON, CT
BY	DATE	4/5/19
SCALE	1/20	
DRG. NO.	98050360	SHEET 1 OF 1