


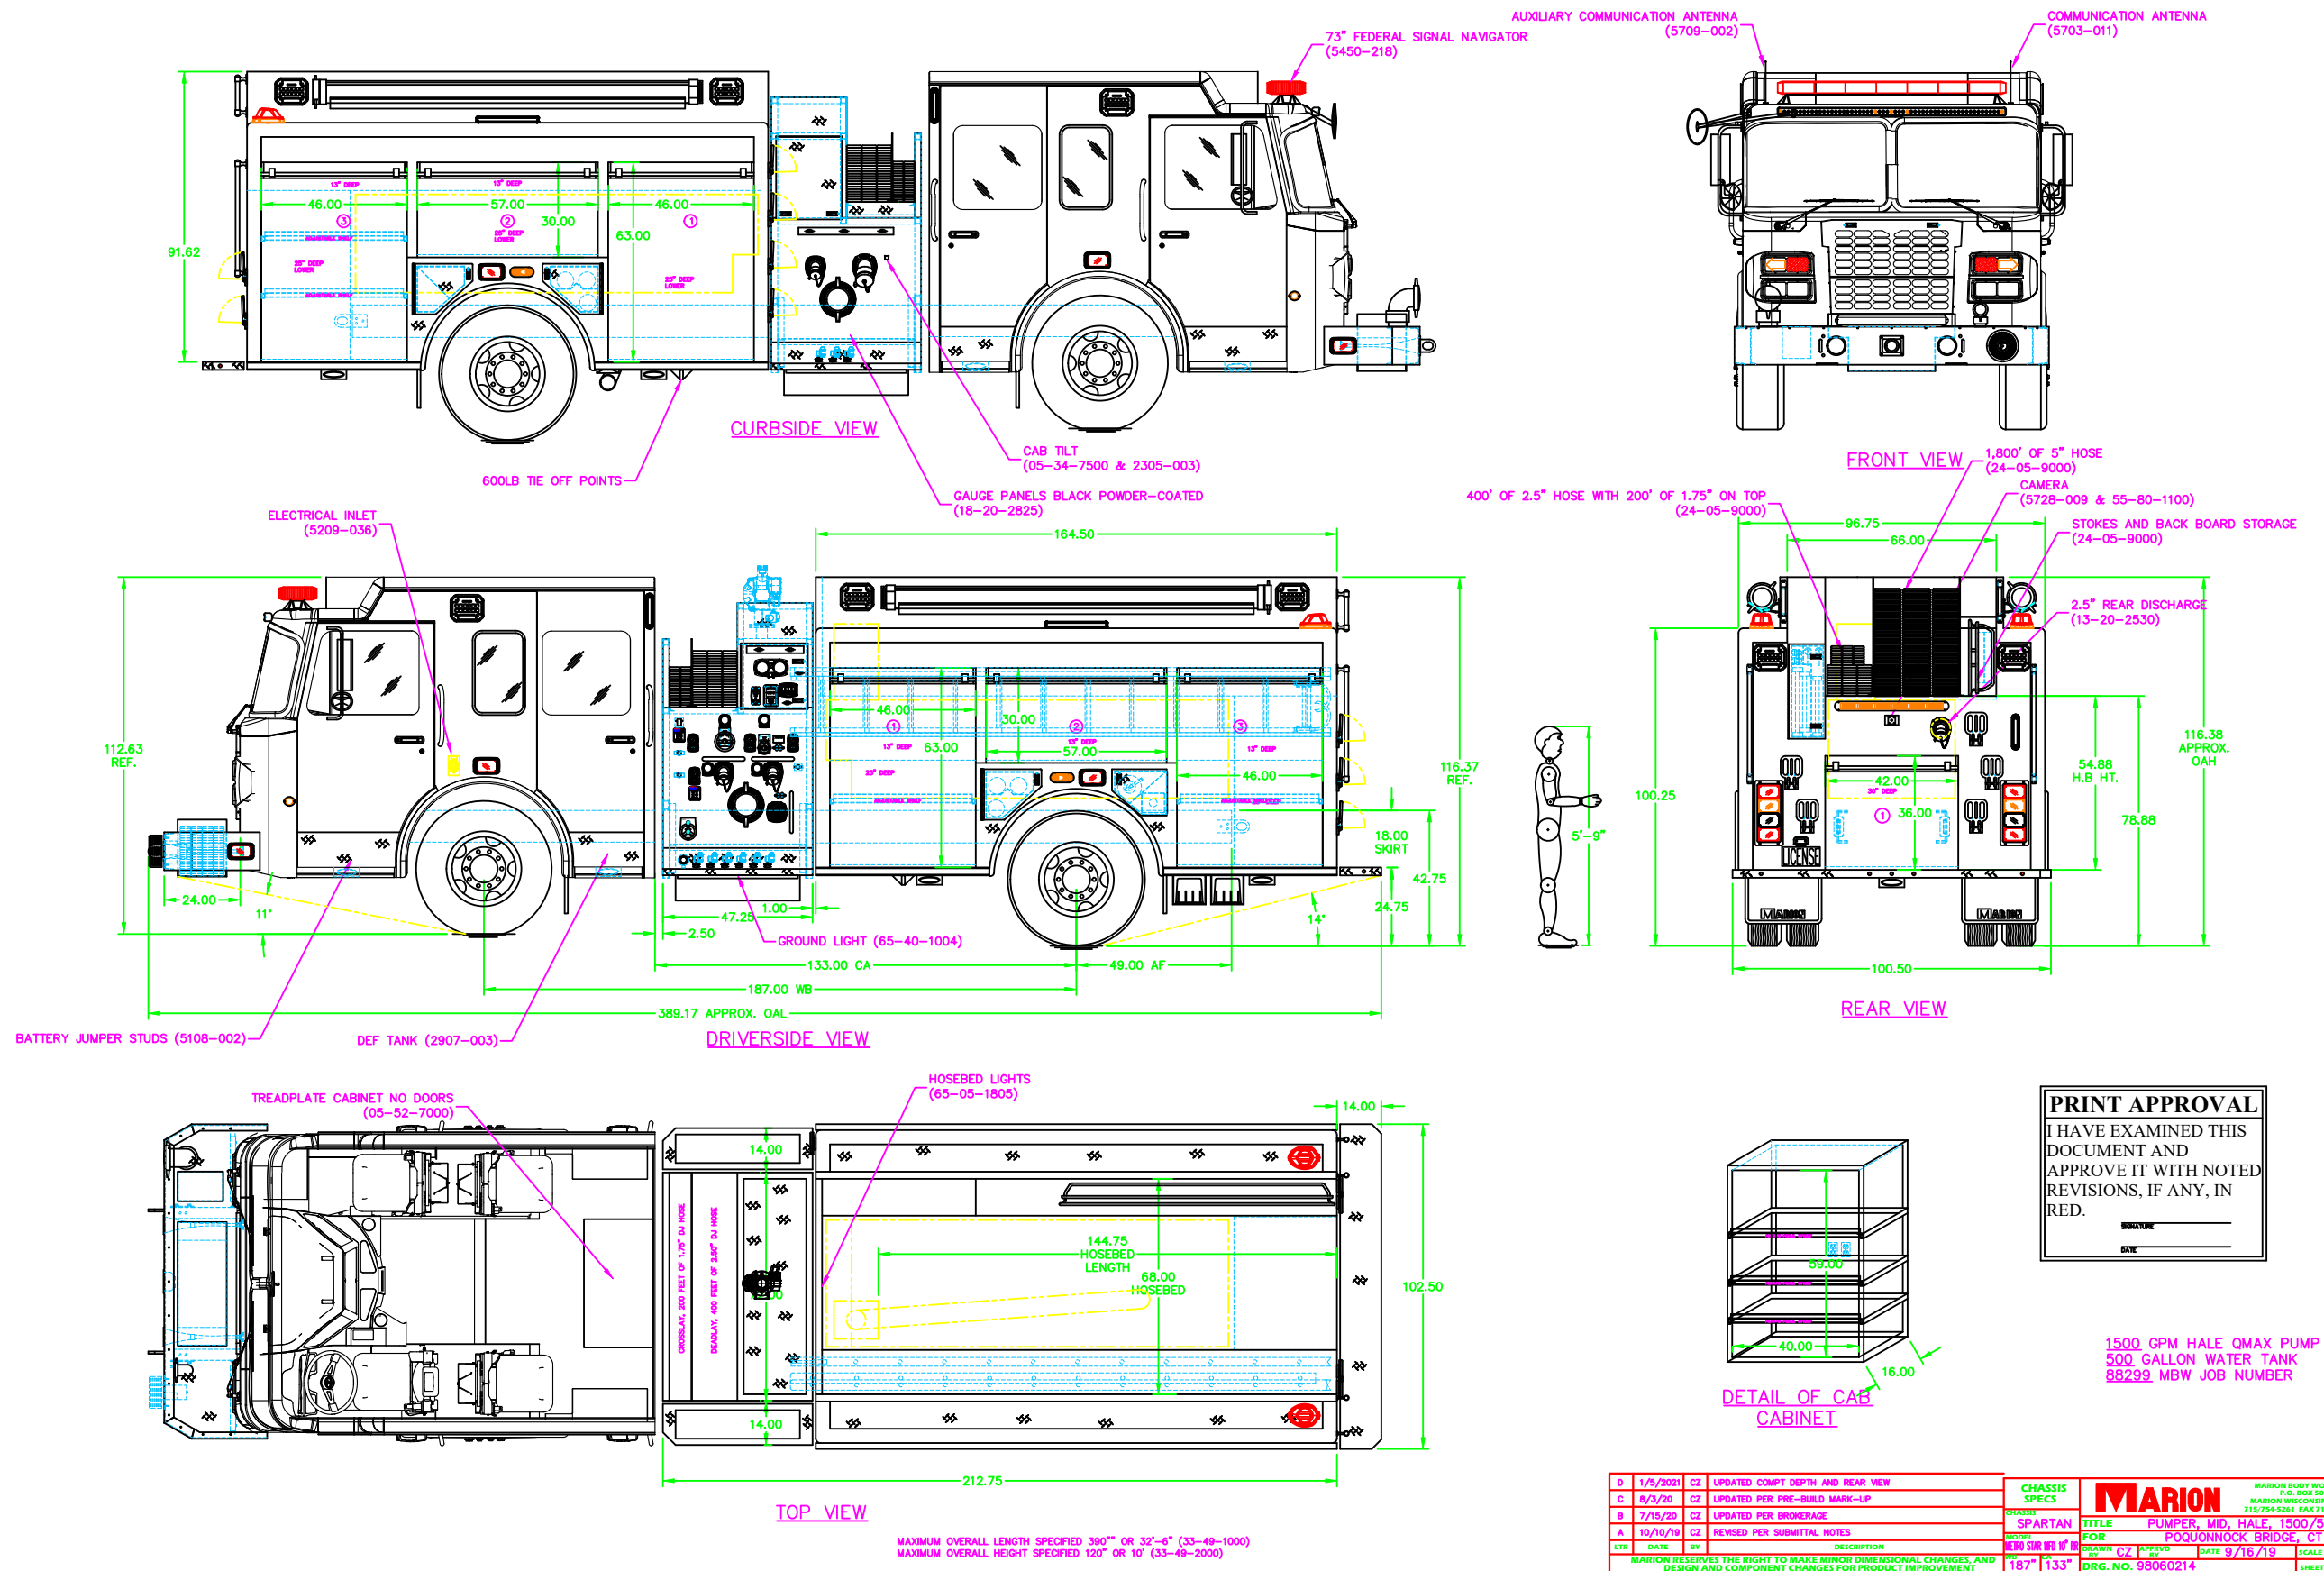

D	1/5/2021	CZ	UPDATED COMPT DEPTH AND REAR VIEW	CHASSIS SPECS SPARTAN MODEL RED SHOT 16" W" 187" 133"	 PUMPER, MID, HALE, 1500, CT POQUONNOK BRIDGE, CT	DRAWN BY APPROVED BY DATE 9/16/19 SCALE 1/20	MARION BODY WORKS, INC. P.O. BOX 580 MARION WISCONSIN 54950-0580 715/754-5217 FAX 715/754-5776
C	8/3/20	CZ	UPDATED PER PRE-BUILD MARK-UP				
B	7/15/20	CZ	UPDATED PER BROKERAGE				
A	10/10/19	CZ	REVISED PER SUBMITTAL NOTES				
LTR	DATE	BY	DESCRIPTION				

MARION RESERVES THE RIGHT TO MAKE MINOR DIMENSIONAL CHANGES, AND DESIGN AND COMPONENT CHANGES WITHOUT NOTICE.