




CURBSIDE VIEW

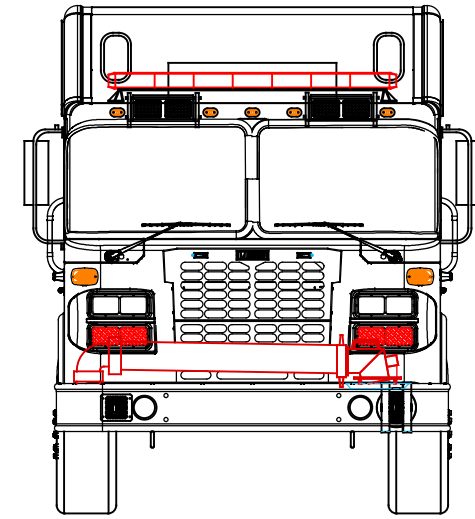

FRONT VIEW

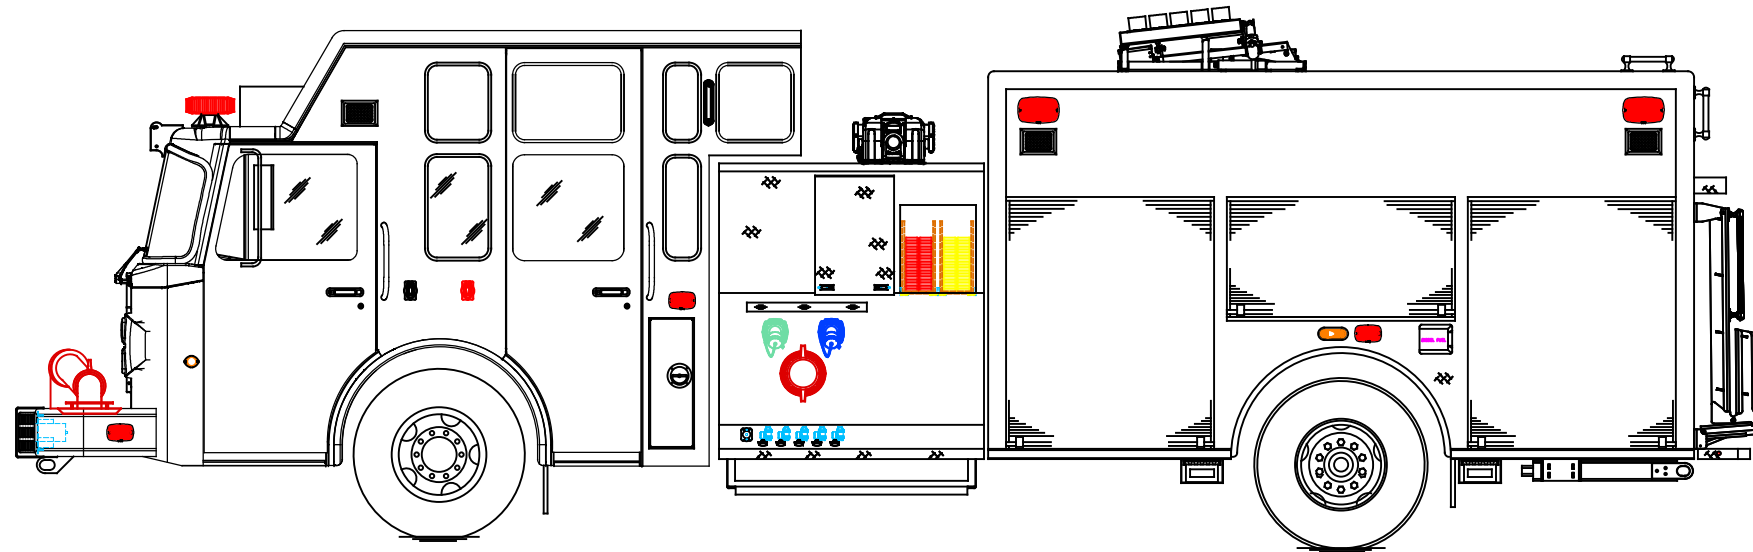

DRIVERSIDE VIEW

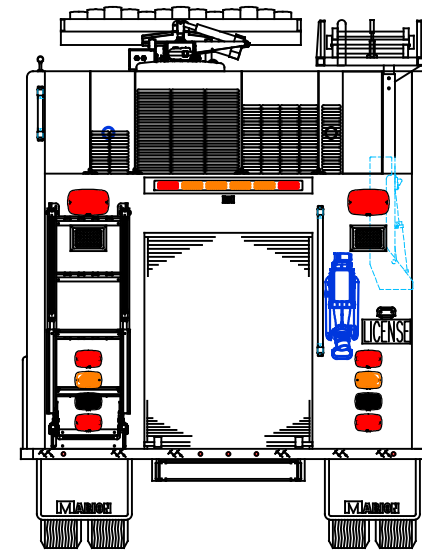

REAR VIEW

2000 GPM WATEROUS CSU PUMP  
 1000 GALLON POLY WATER TANK  
 2002 FOAMPRO FOAM SYSTEM  
 30 GALLON INTEGRAL CLASS A FOAM TANK  
 93329 MBW JOB NUMBER

NO MAXIMUM OVERALL LENGTH SPECIFIED (33-49-1000)  
 NO MAXIMUM OVERALL HEIGHT SPECIFIED (33-49-2000)

F	10/8/22	GRS	REVISED PER MARKED-UP DRAWING
E	7/29/22	GRS	REVISED PER DEALER EMAIL
D	7/19/22	GRS	REVISED PER DEALER EMAIL
C	7/14/22	GRS	REVISED PER PRE-BUILD REVIEW
B	8/8/22	GRS	REVISED PER 3/22/22 CHANGE ORDER
A	2/15/22	GRS	REVISED PER SUBMITTAL SPECIFICATIONS
LTR	DATE	BY	DESCRIPTION
MARION RESERVES THE RIGHT TO MAKE MINOR DIMENSIONAL CHANGES, AND DESIGN AND COMPONENT CHANGES FOR PRODUCT IMPROVEMENT			

CHASSIS SPECS	MARION BODY WORKS, INC. P.O. BOX 500 MARION WISCONSIN 54950-0500 715/754-5261 FAX 715/754-5776		
SPARTAN	TITLE PUMPER, TOP-MOUNT, 2000/1000/30		
MODEL	FOR DELTON, WI		
DRAWN BY	GRS	DATE	12/29/21
SCALE	1/20		
DRG. NO.	98300470		
SHEET	2 OF 2		