


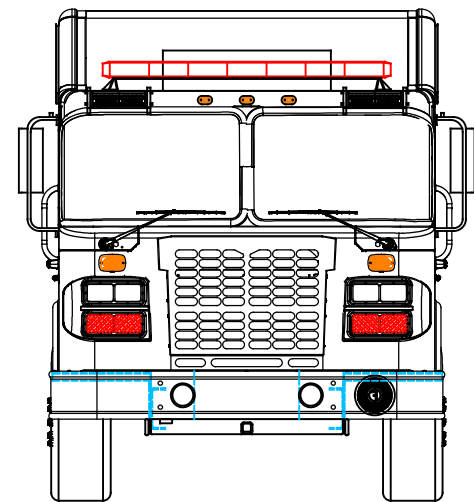
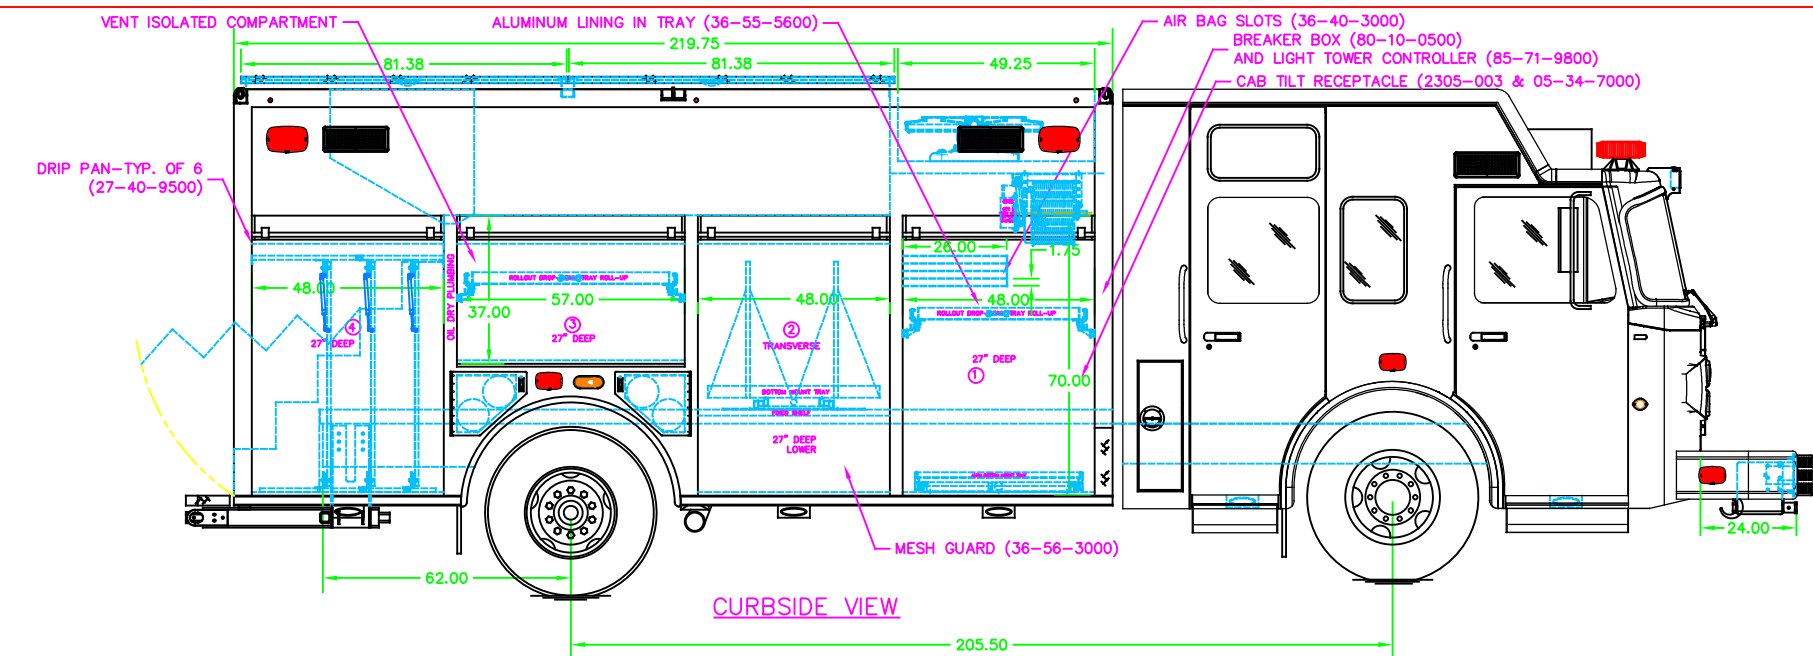
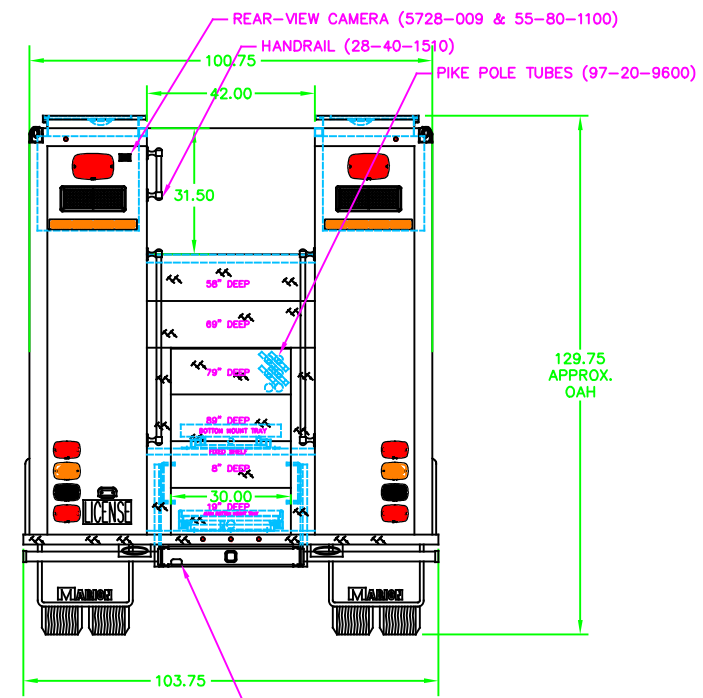


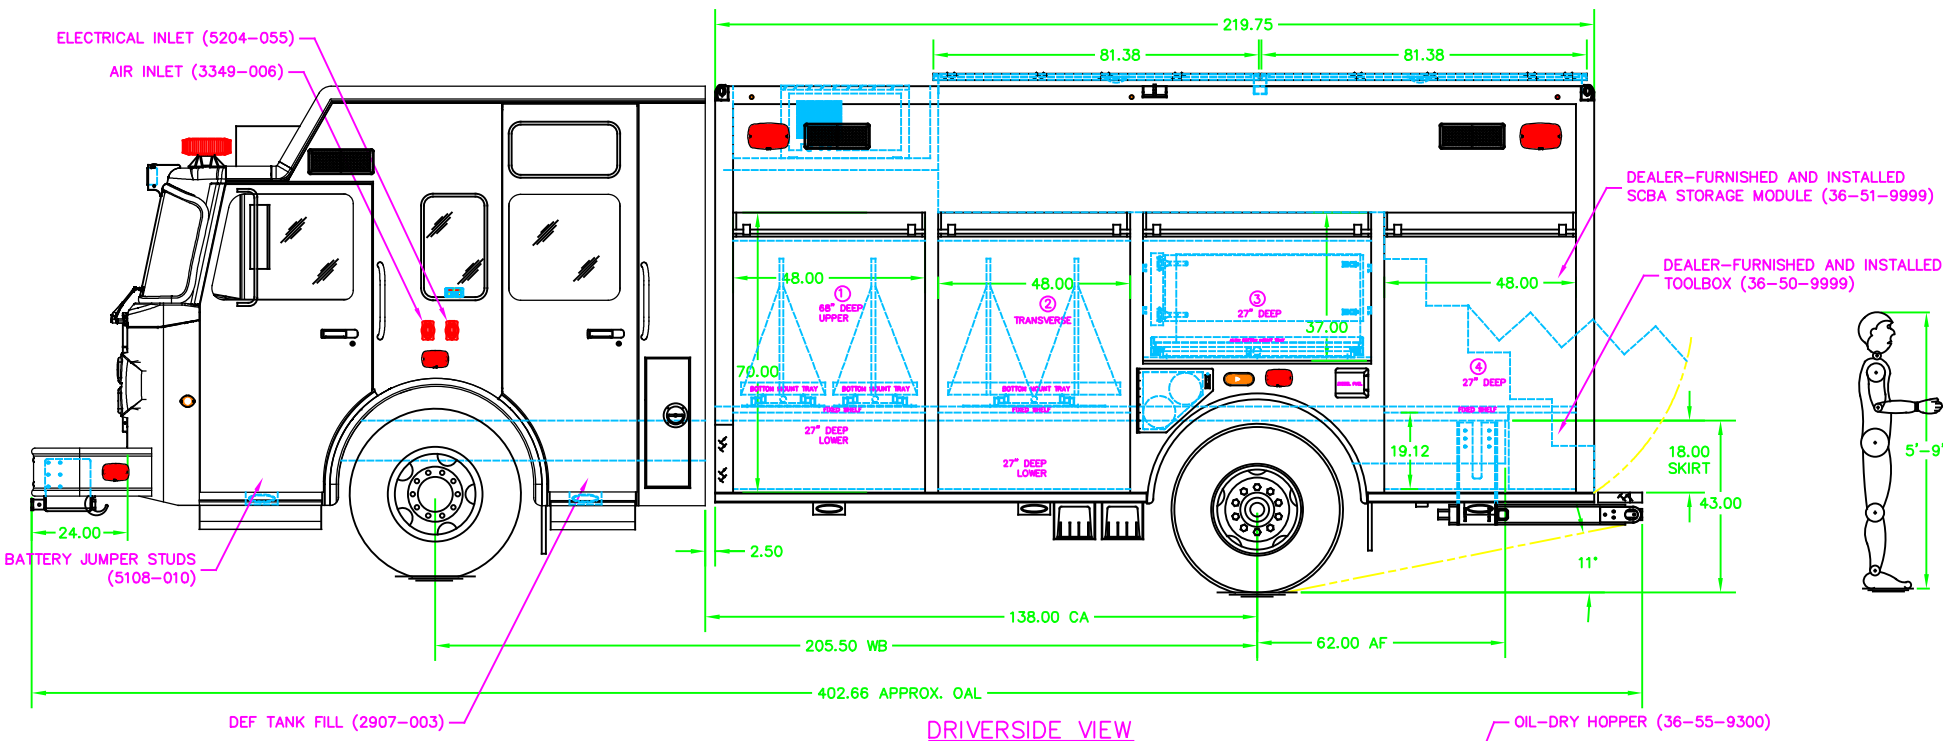

FRONT VIEW

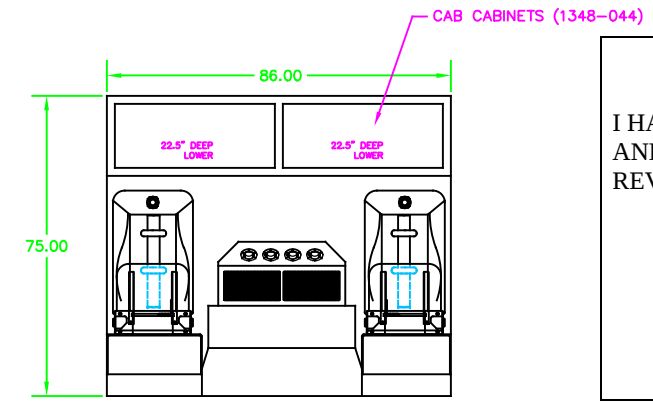

REAR VIEW

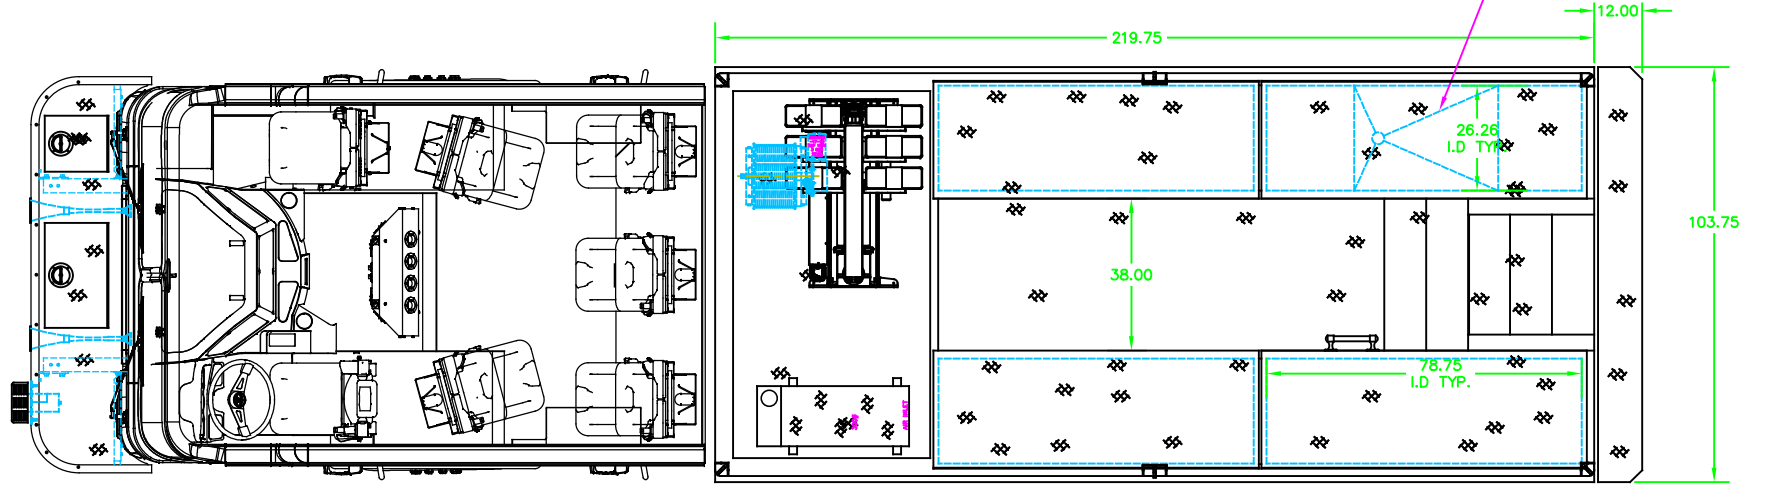

APPROVAL

I HAVE EXAMINED THIS DOCUMENT AND APPROVE IT WITH NOTED REVISIONS, IF ANY, IN RED.

SIGNATURE _____

DATE _____

95269 MBW JOB NUMBER

C 12/18/23 GRS REVISED PER MARKED-UP DRAWING				CHASSIS SPECS		 MARION BODY WORKS, INC. P.O. BOX 500 MARION WISCONSIN 54950-0500 715/754-5261 FAX 715/754-5776	
B 10/2/23 GRS REVISED PER PRE-BUILD MEETING				CHASSIS SPARTAN			
A 6/30/23 GRS REVISED PER PRE-BUILD SPECIFICATIONS REVIEW				MODEL METRO STAR		TITLE 18" RESCUE VEHICLE	
LTR DATE BY DESCRIPTION				FOR REEDSBURG, WI		DRAWN BY GRS APPROVED BY DATE 1/6/23	
MARION RESERVES THE RIGHT TO MAKE MINOR DIMENSIONAL CHANGES, AND DESIGN AND COMPONENT CHANGES FOR PRODUCT IMPROVEMENT				205.5138"		DRG. NO. 98300843	
						SCALE 1/20	
						SHEET 1 OF 1	